
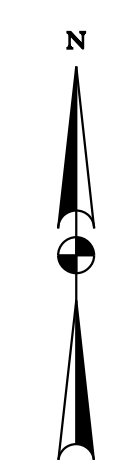
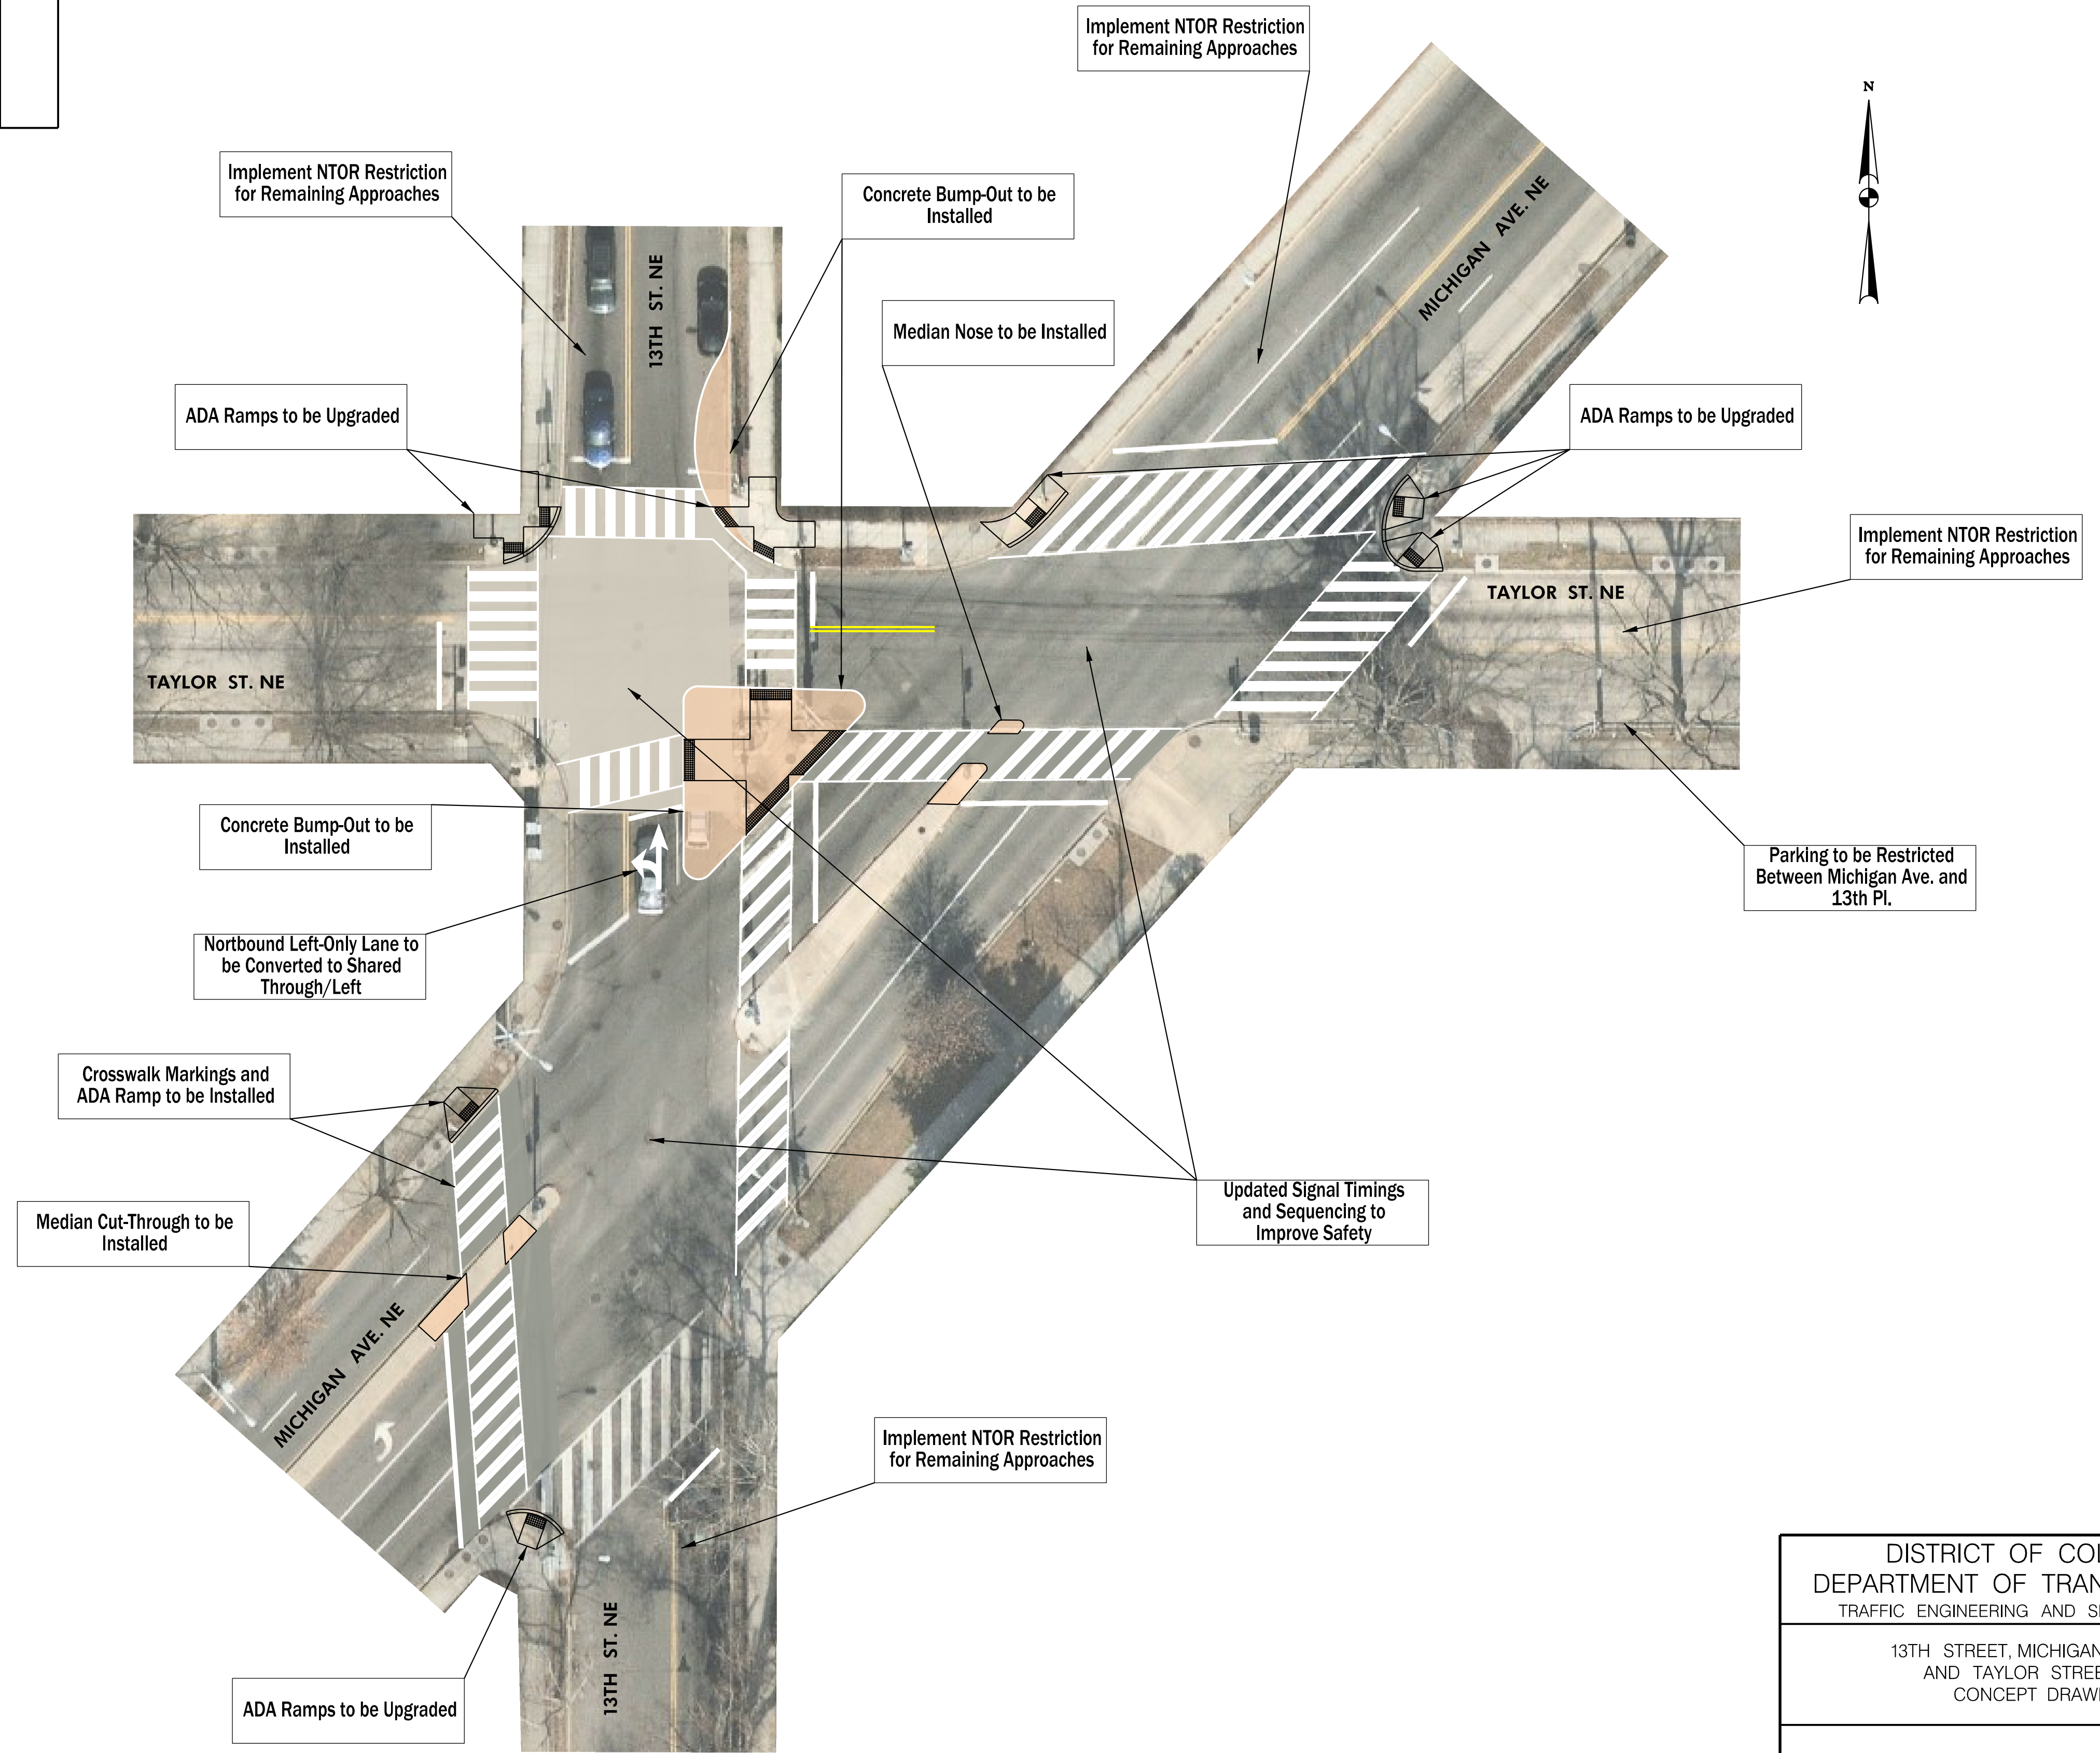



REG	STATE	PROJECT	SHEET NO.	TOTAL SHEETS
3	D.C.			

DESCRIPTION	REVISION							
	DATE	COR.	CHK.	APP.	APP.	APP.	APP.	APP.

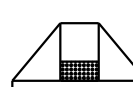

**LEGEND:**

-  PROPOSED ADA RAMP
-  PROPOSED GEOMETRIC MODIFICATION

DISTRICT OF COLUMBIA DEPARTMENT OF TRANSPORTATION TRAFFIC ENGINEERING AND SIGNALS DIVISION		ACISA 3161 FIELD CHECKED BY
13TH STREET, MICHIGAN AVENUE, AND TAYLOR STREET, N.E. CONCEPT DRAWING		DESIGNED BY DRAWN BY
SUBMITTED BY _____ DATE _____ <small>TRAFFIC SIGNAL PROJECT ENGINEER</small>		REVIEWED BY DATE _____
RECOMMENDED _____ DATE _____ <small>TRAFFIC SIGNAL PROJECT MANAGER</small>		SCALE NTS
ITS / TRAFFIC SIGNAL SYSTEMS SUPPORT BRANCH MANAGER _____ DATE _____		SHEET / OF 1 / 1
APPROVED _____ DATE _____ <small>TRAFFIC SIGNAL PROGRAM MANAGER</small>		DRAWING NO.


**100 M STREET SE  
 SUITE 550  
 WASHINGTON, DC 20003  
 (202) 570-7080  
 WWW.MEADHUNT.COM**

S.L.F. NO. \_\_\_\_\_  
 APPROVED BY \_\_\_\_\_ DATE \_\_\_\_\_

3/24/2021 R:\2019\08\_DD01\_ID01\_Traffic Eng. Des. JMT\Task 4 - Brookland\DWG\Concepts\13th-Michigan-Taylor-NE\_Concept.dgn